


(see Liberty Grove Central Summary Sheet)

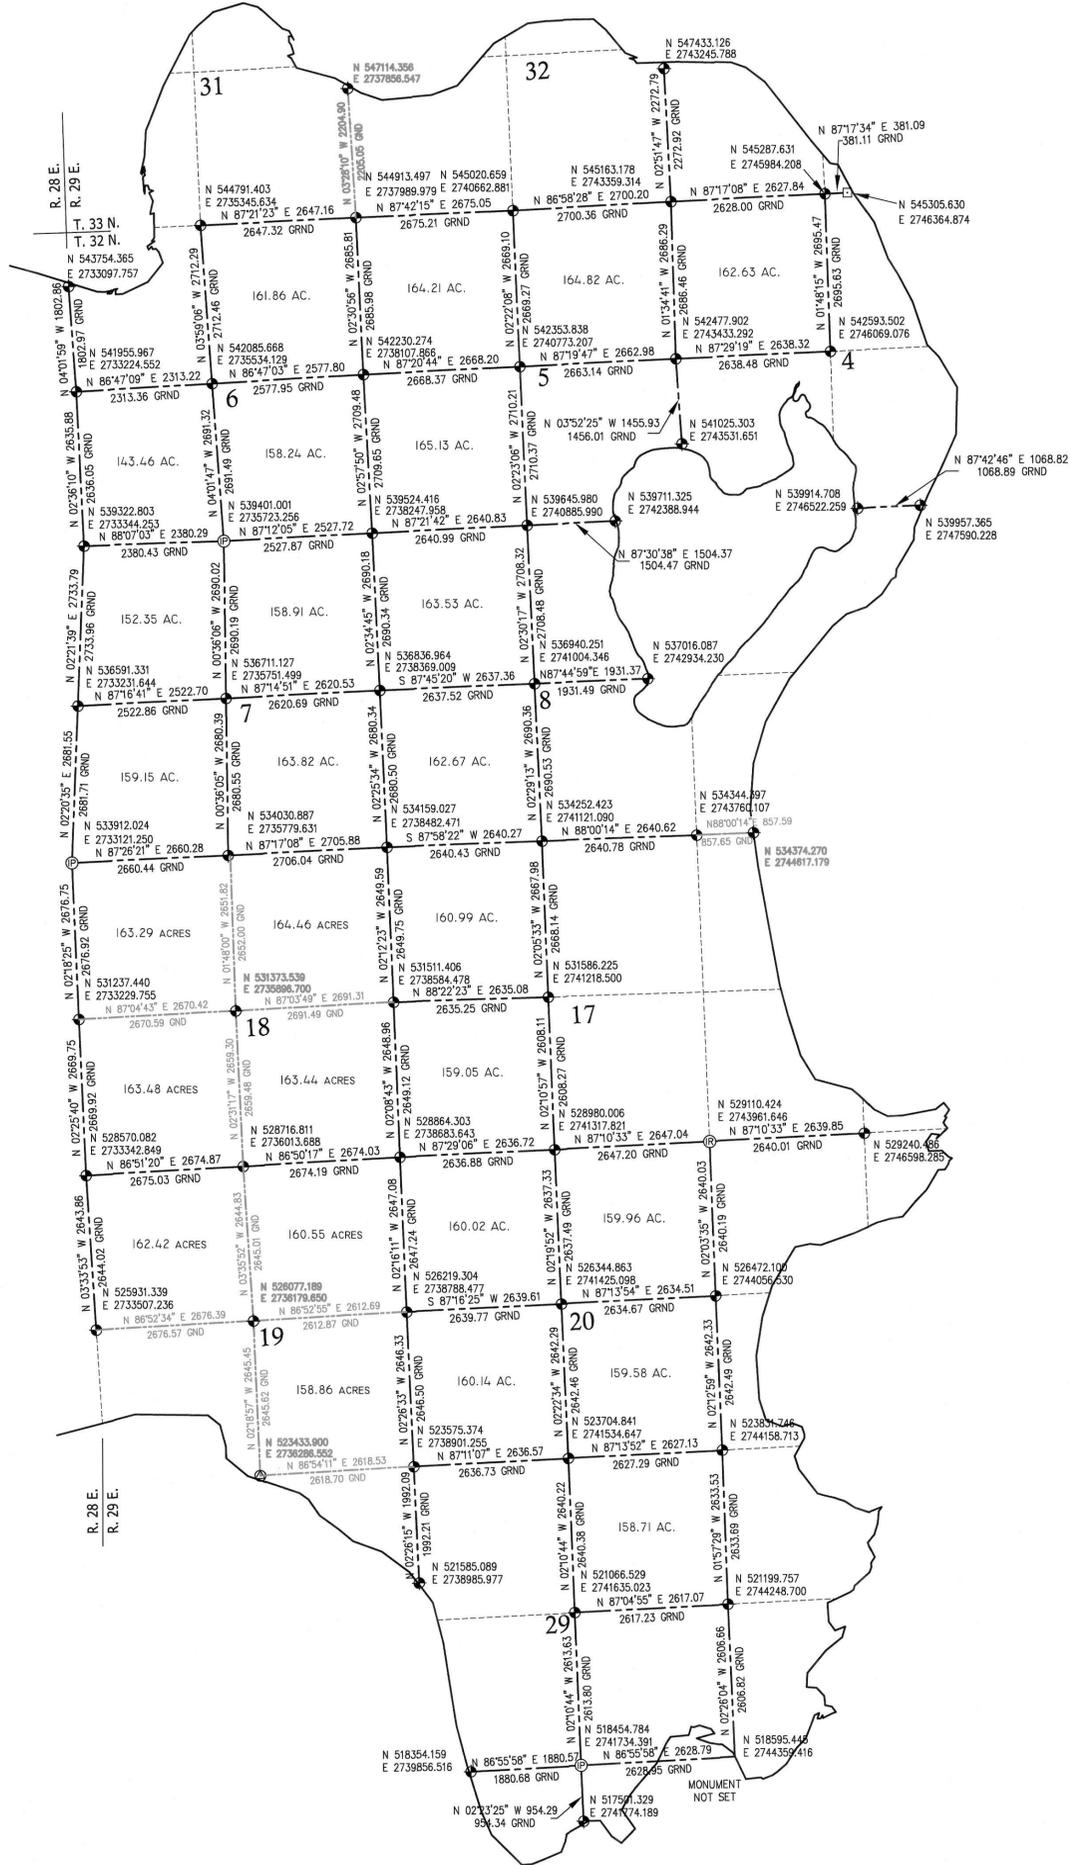

- ◆ U.S. PUBLIC LAND SURVEY CORNER MARKED BY BERTINSEN ALUMINUM MONUMENT WITH 4" ALUMINUM CAP : DOOR COUNTY MONUMENT
- U.S. PUBLIC LAND SURVEY CORNER STONE MONUMENT
- ⊙ U.S. PUBLIC LAND SURVEY CORNER, STEEL ROD
- ⊙ U.S. PUBLIC LAND SURVEY CORNER, STEEL PIPE
- ⊙ U.S. PUBLIC LAND SURVEY CORNER MARKED W/ 2" ALUMINUM MONUMENT

HORIZONTAL DATUM IS BASED ON THE NAD 83 DATUM. ALL DISTANCES AND BEARINGS ARE REFERRED TO GRID NORTH DIMENSIONS SHOWN ARE GEODETIC (GRD) DISTANCES. ALL DISTANCES ARE GROUND LEVEL DISTANCES. A COMBINATION FACTOR OF 0.99993755

CONTROL SURVEY SUMMARY DIAGRAM
FOR
TOWN OF LIBERTY GROVE-EAST
TOWN 32 AND 33 NORTH - RANGE 29 EAST
DOOR COUNTY, WISCONSIN

DRAWN BY: P. A. SPETZ	DATE: JUNE 2002
CHECKED BY: M. G. MC CARTY	DATE: JUNE 2002
APPROVED BY: J. S. BAUDHUIN	DATE: JUNE 2002
REVISED: M. G. MC CARTY	DATE: DEC 2002
REVISED: M. G. MC CARTY	DATE: DEC 2017

DOSSER SHEETS CONTAINING ALL INFORMATION NECESSARY FOR RECOVERY AND USE OF CONTROL SURVEY MONUMENTS AVAILABLE FROM DOOR COUNTY.